




004.1
2

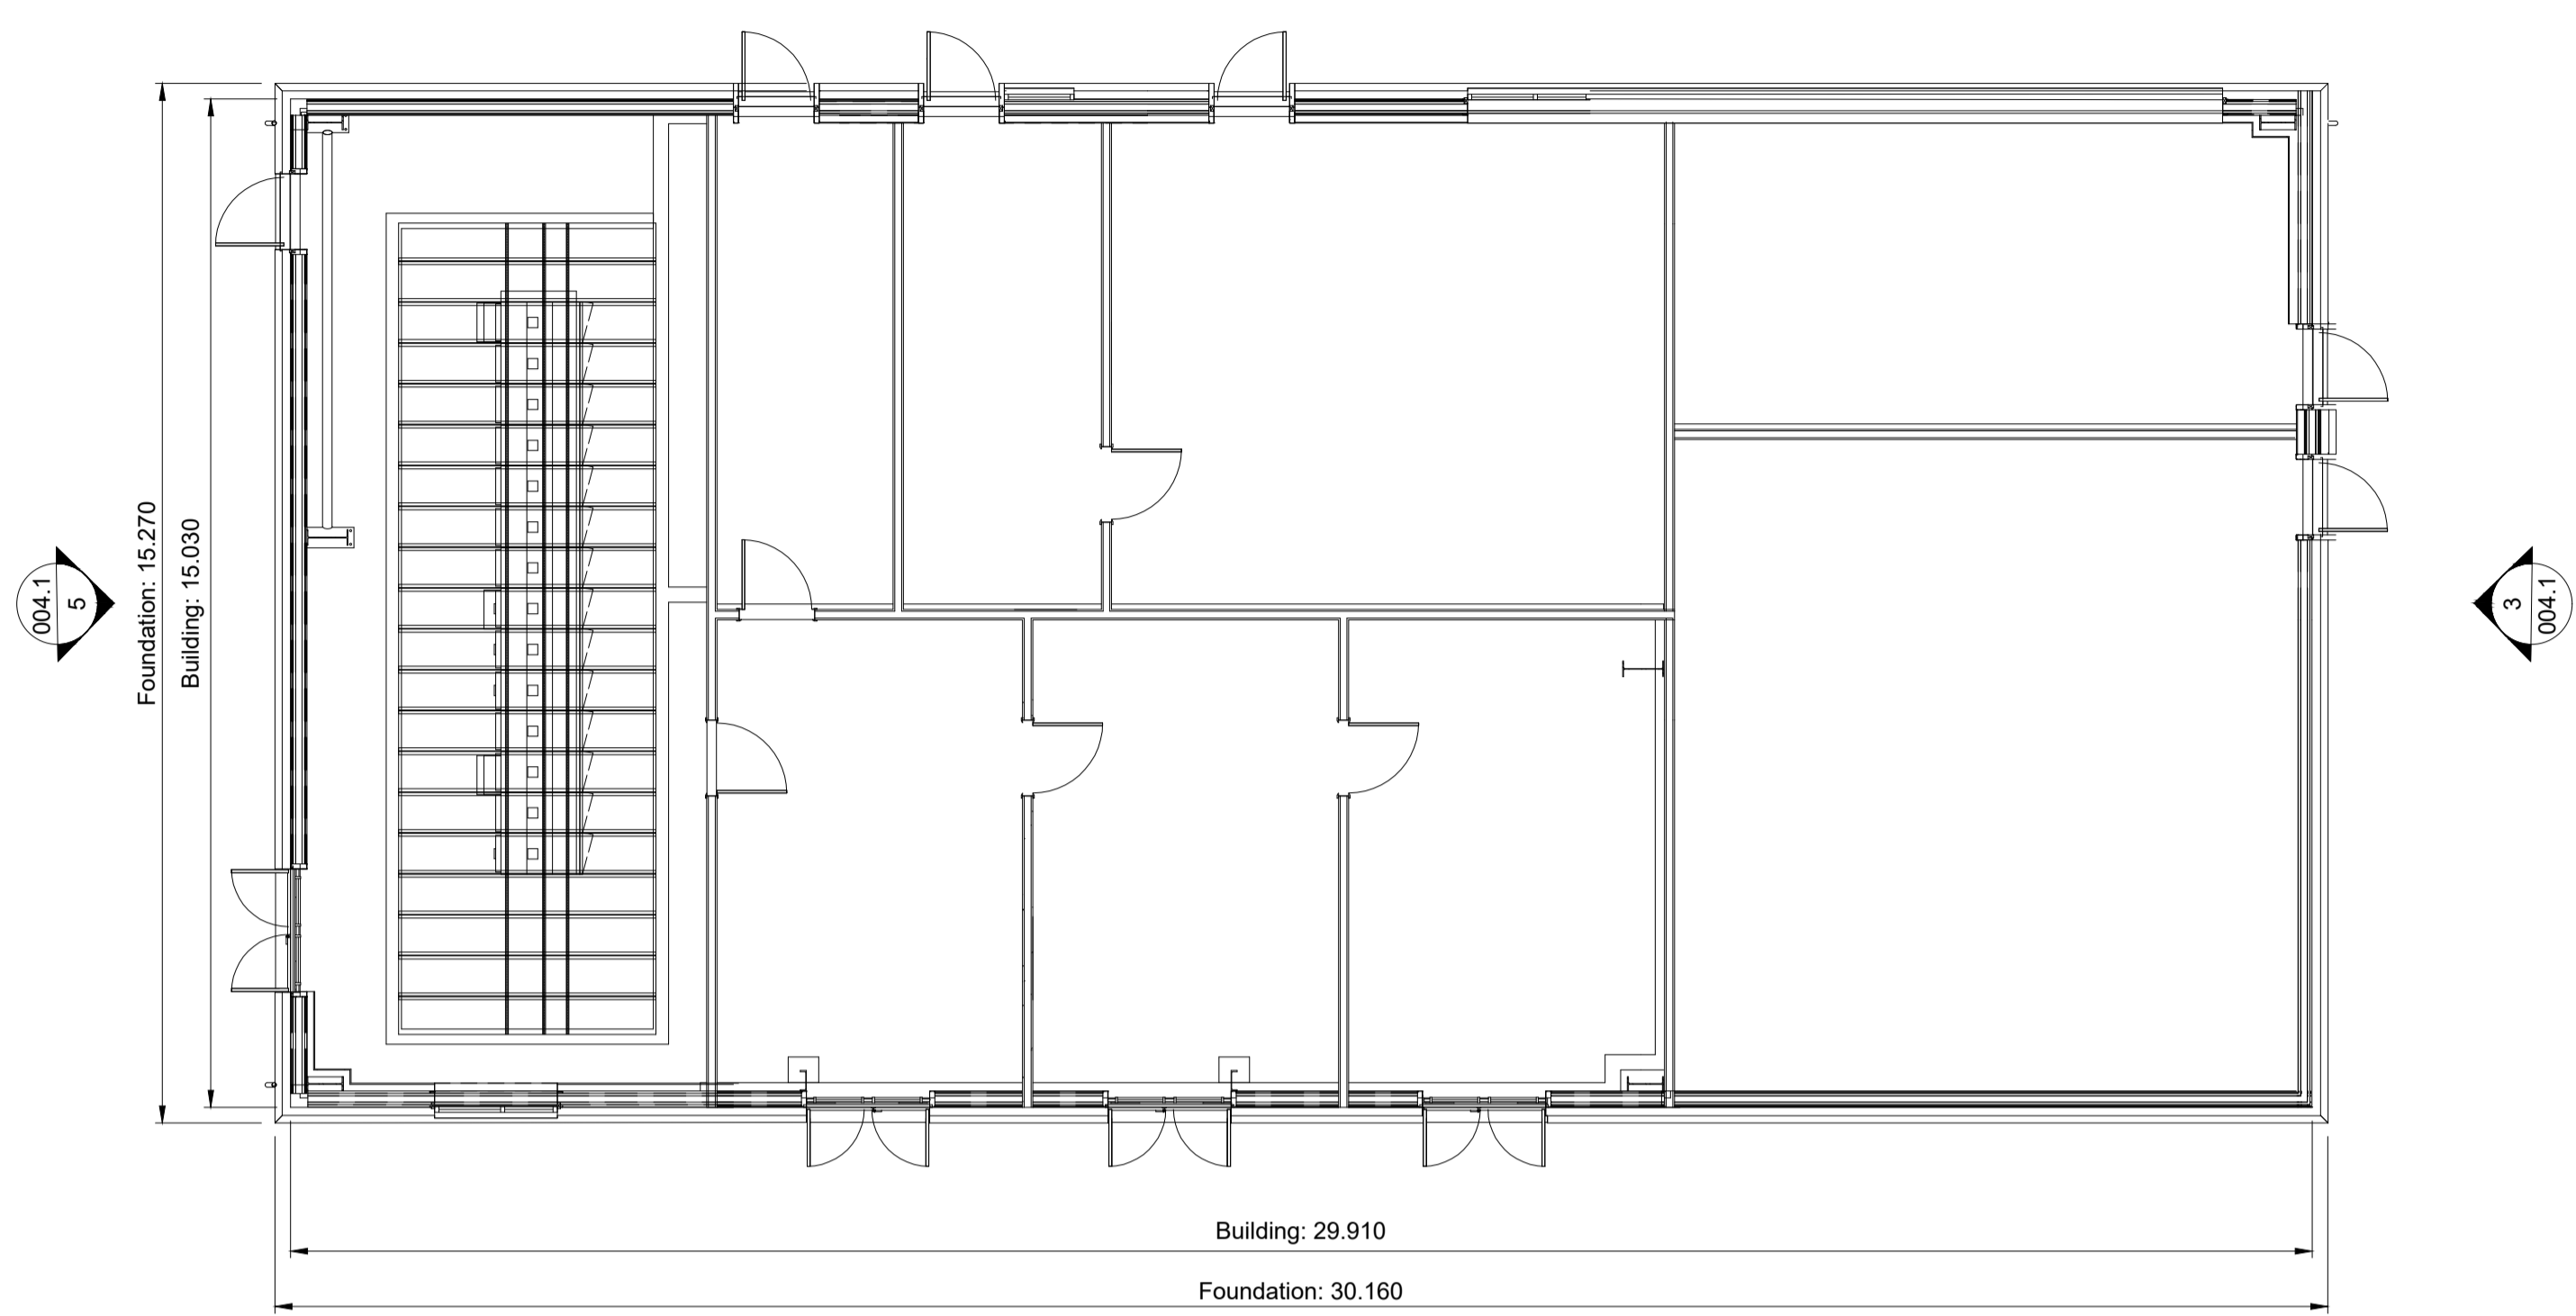


1 Substation Building Plan
Scale 1:100 @ A1

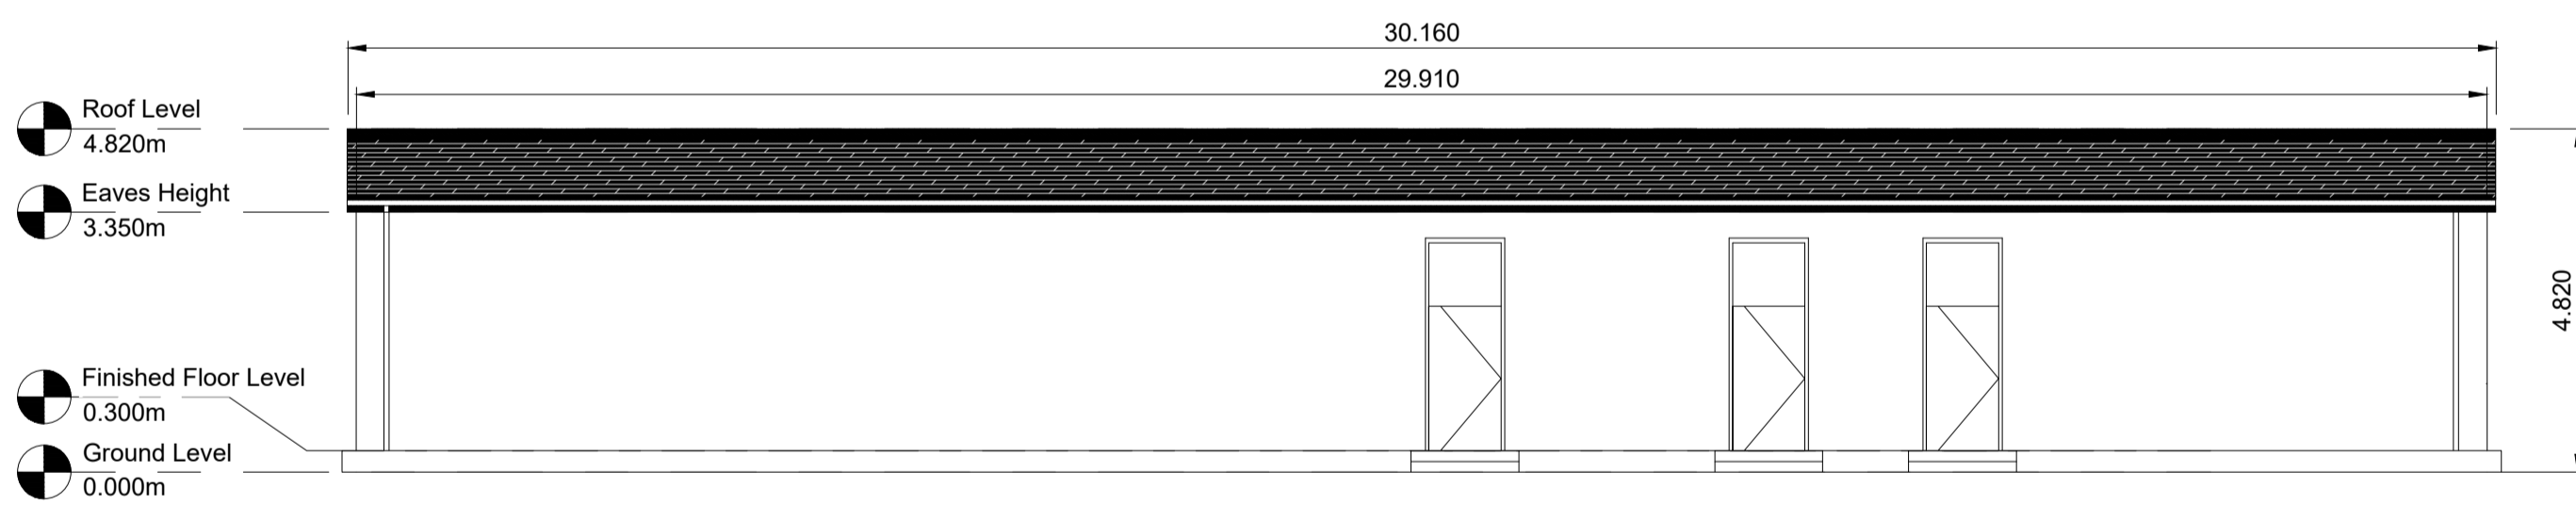


2 Substation Building North Elevation
Scale 1:100 @ A1

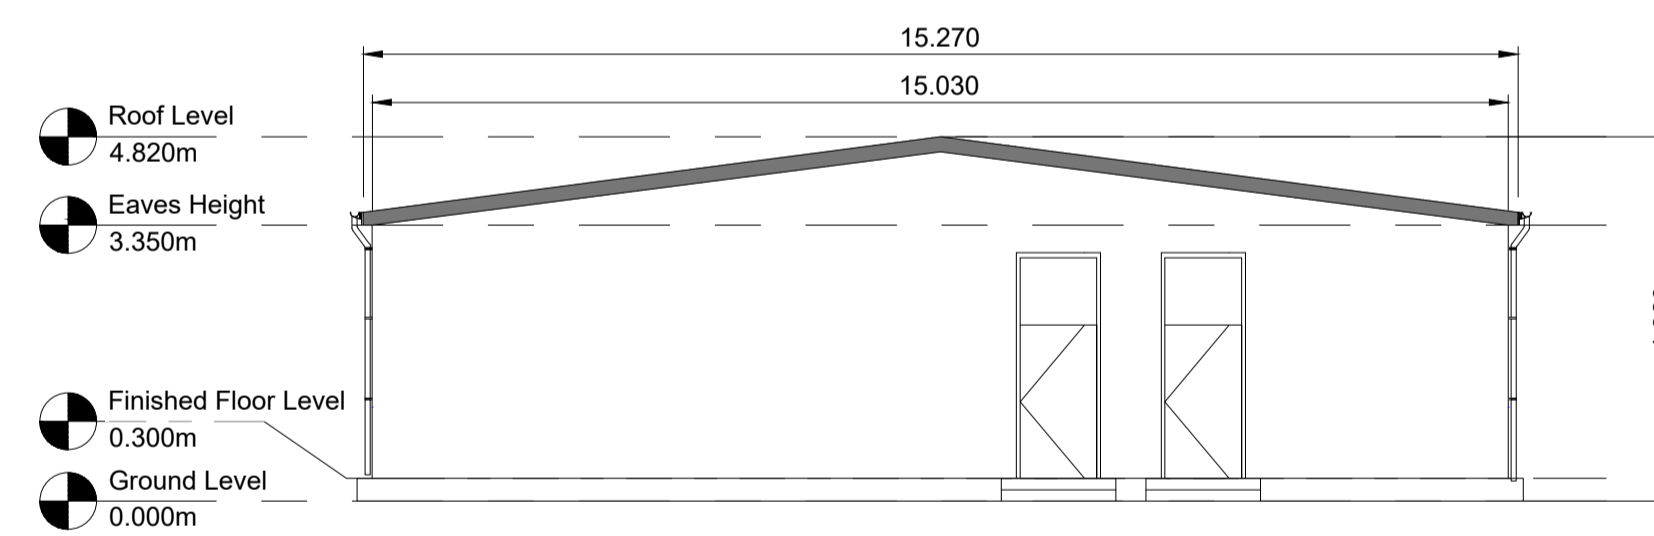

3 Substation Building East Elevation
Scale 1:100 @ A1

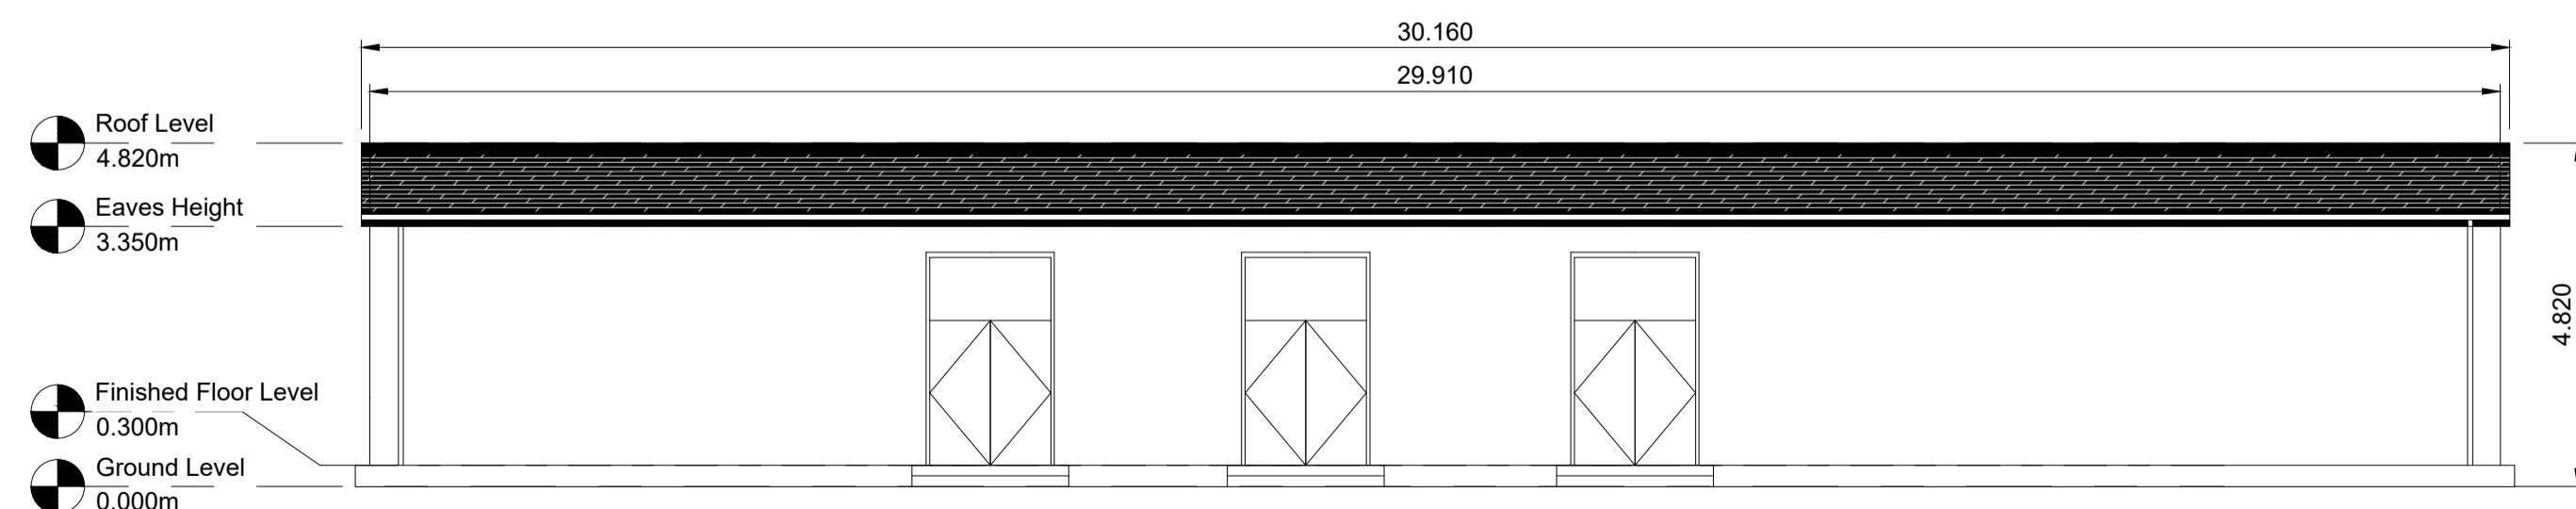

4 Substation Building South Elevation
Scale 1:100 @ A1

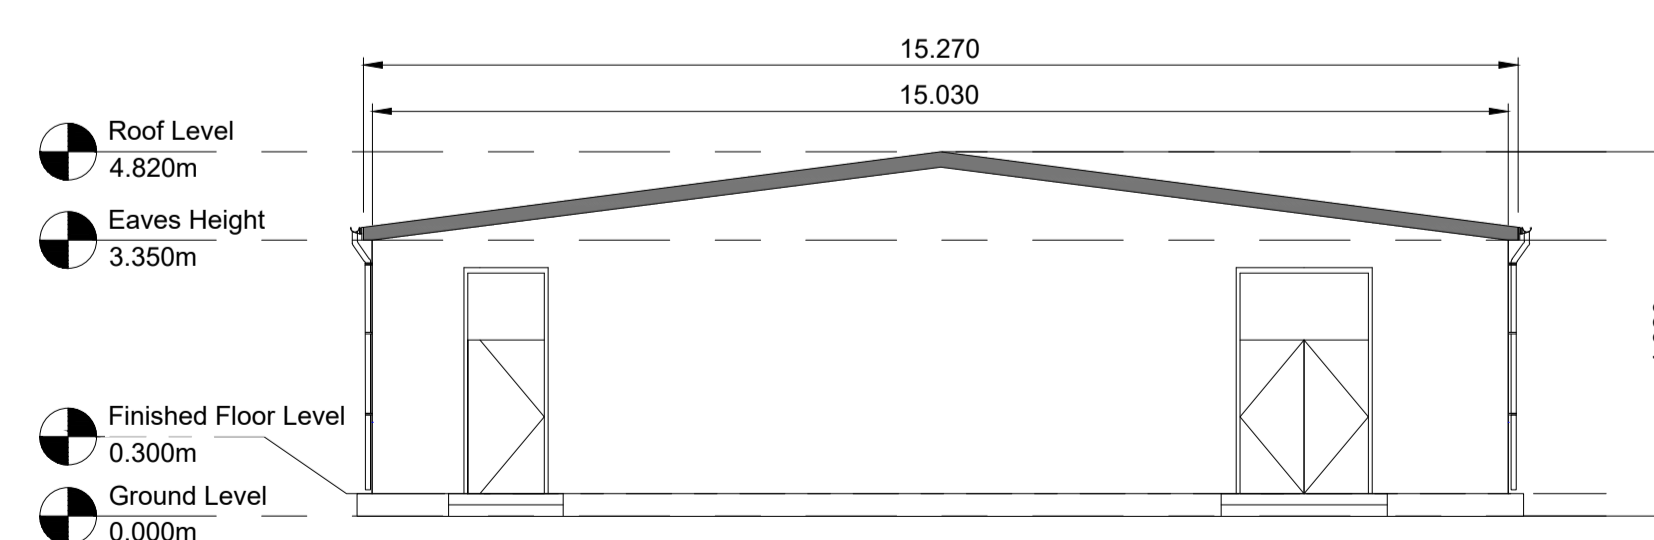

5 Substation Building West Elevation
Scale 1:100 @ A1

1:10	0	100mm	200mm	300mm	400mm	500mm	600mm	700mm	800mm	900mm	1m		
1:20			0.5m		1m		1.5m		2m		2.5m		
1:25			0.5m		1m		1.5m		2m		2.5m		
1:50			1m		2m		3m		4m		5m		
1:100			1m	2m	3m	4m	5m	6m	7m	8m	9m	10m	
1:200				5m		10m		15m		20m		25m	
1:250				5m		10m		15m		20m		25m	
1:500				10m		20m		30m		40m		50m	
1:1000				10m	20m	30m	40m	50m	60m	70m	80m	90m	100m

- Drawing Notes**
- All dimensions are shown in metres unless noted otherwise.
 - Do not scale from this drawing.

REV	DATE	DESCRIPTION	BY	CHKD
0	07.10.2024	SUBSTATION BUILDING PLAN AND ELEVATION - ORIGINAL	JH	EW



Field
Fora Montacute Yards
186 Shoreditch High Street
London
E1 6HU

PROJECT
Corriemollie

TITLE
Substation Building
Plan and Elevations

DISCIPLINE
PLANNING

DRAWING STATUS
FOR PLANNING

SCALE	DATE	DRAWN BY	CHECKED BY	APPROVED BY
1:100 @ A1	07.10.2024	JH	EW	AP
PROJECT NO.	DRAWING NO.	REV.		
BTGBCOR01	004.1	00		