



1 Typical Acoustic Fence Plan
Scale 1:25 @ A1

Top of Fence
5.000m

Ground Level
0.000m

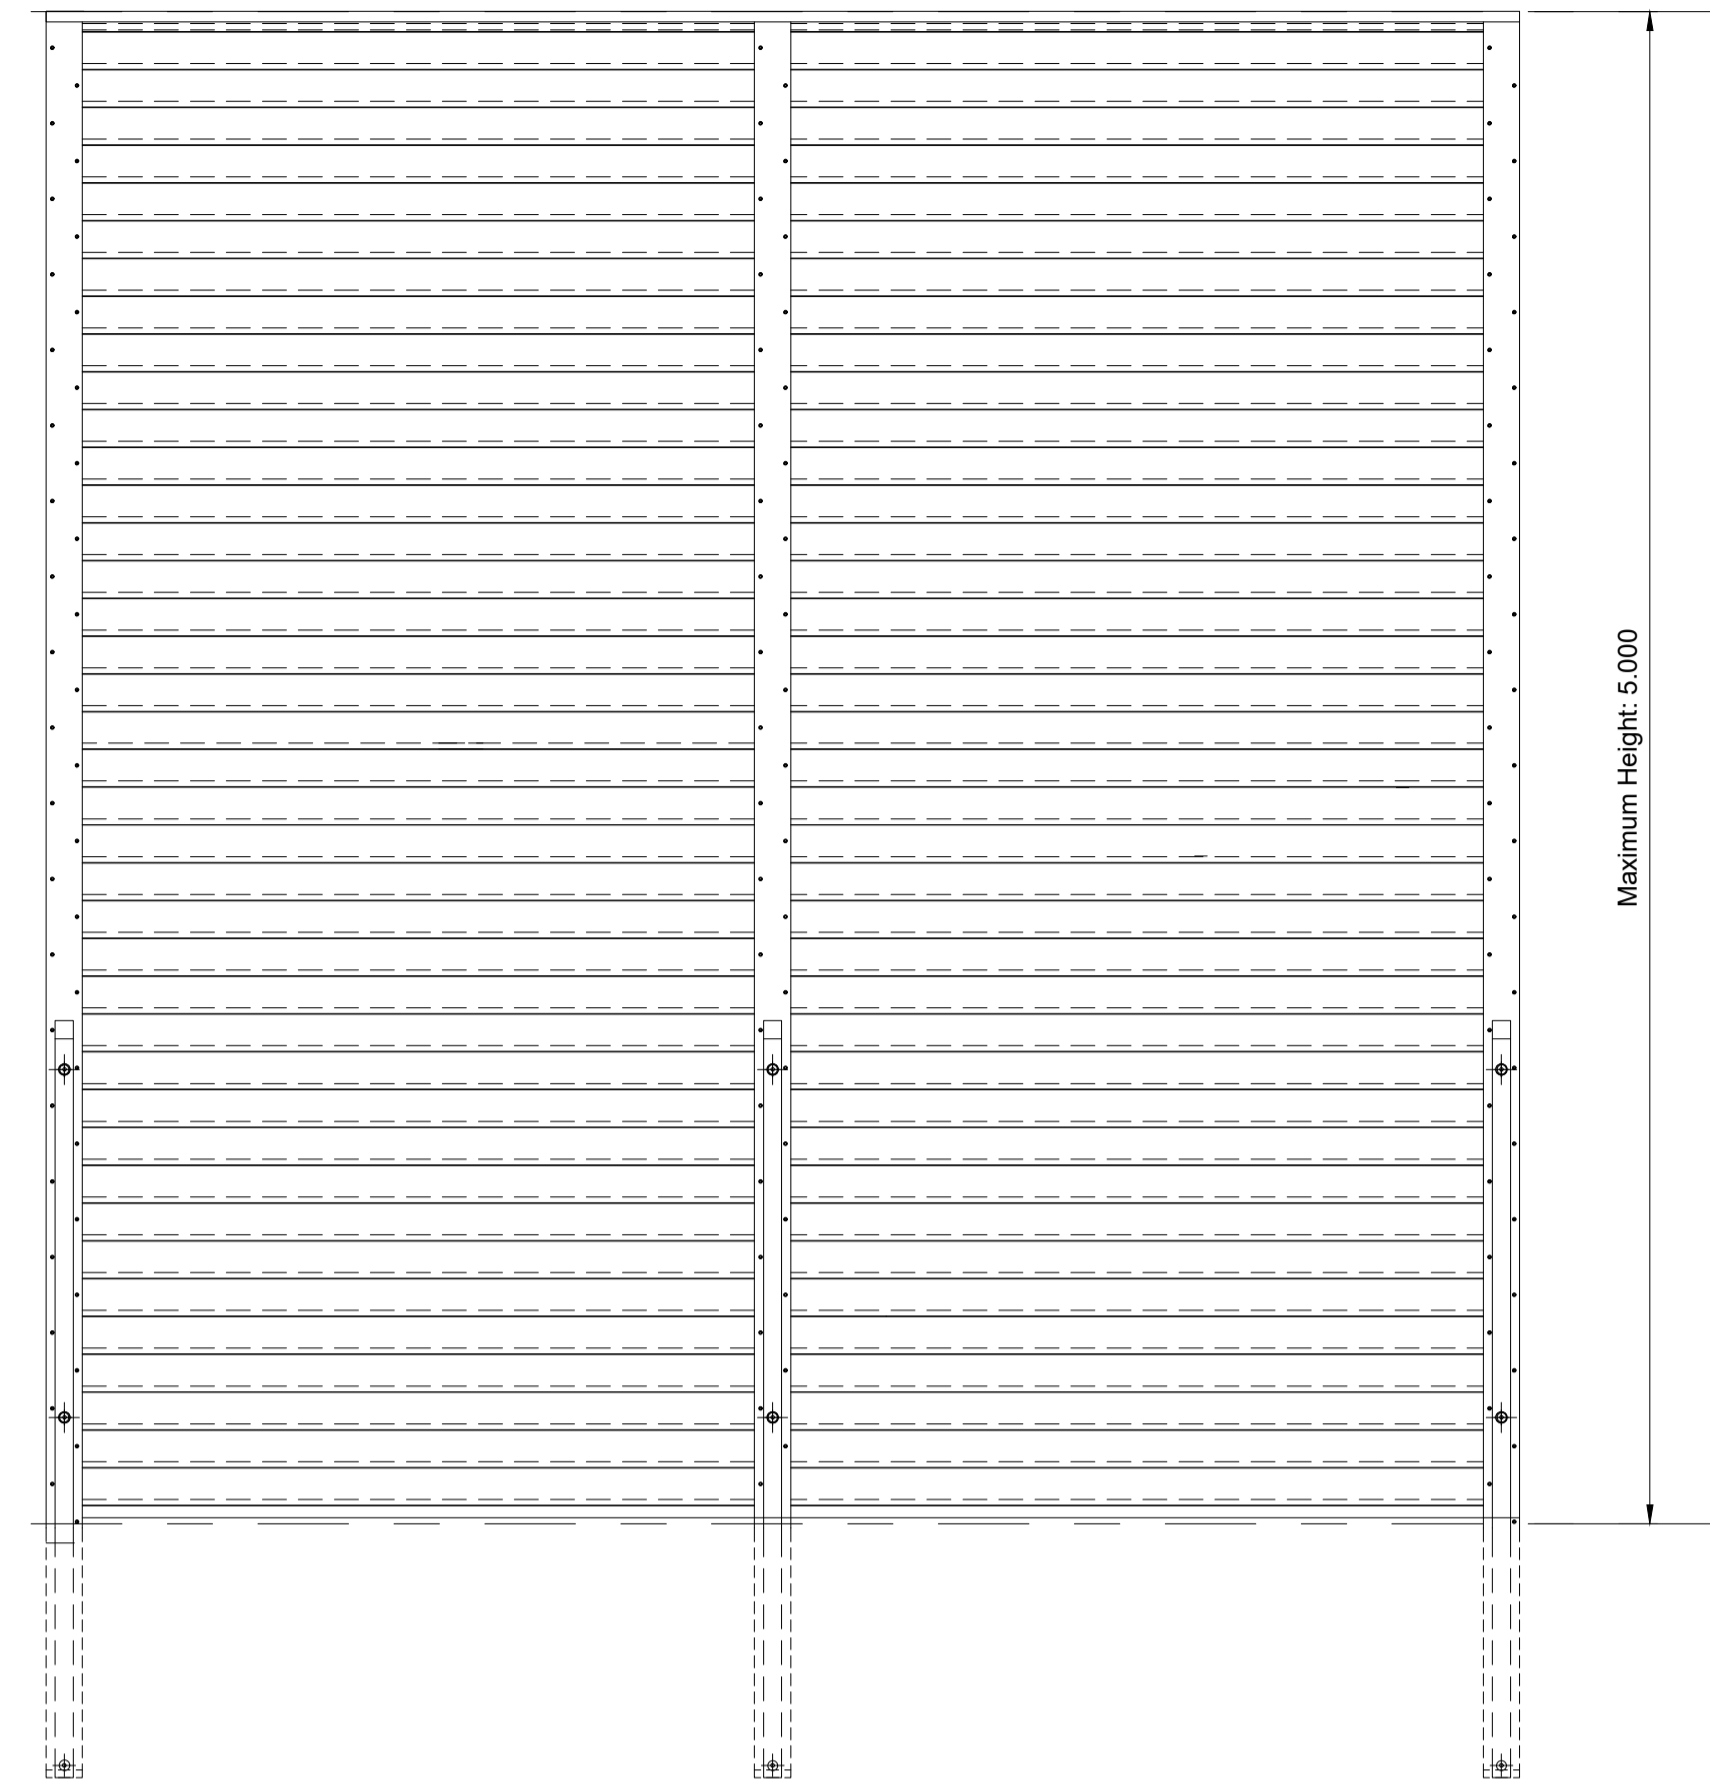


2 Typical Acoustic Fence Elevation
Scale 1:25 @ A1

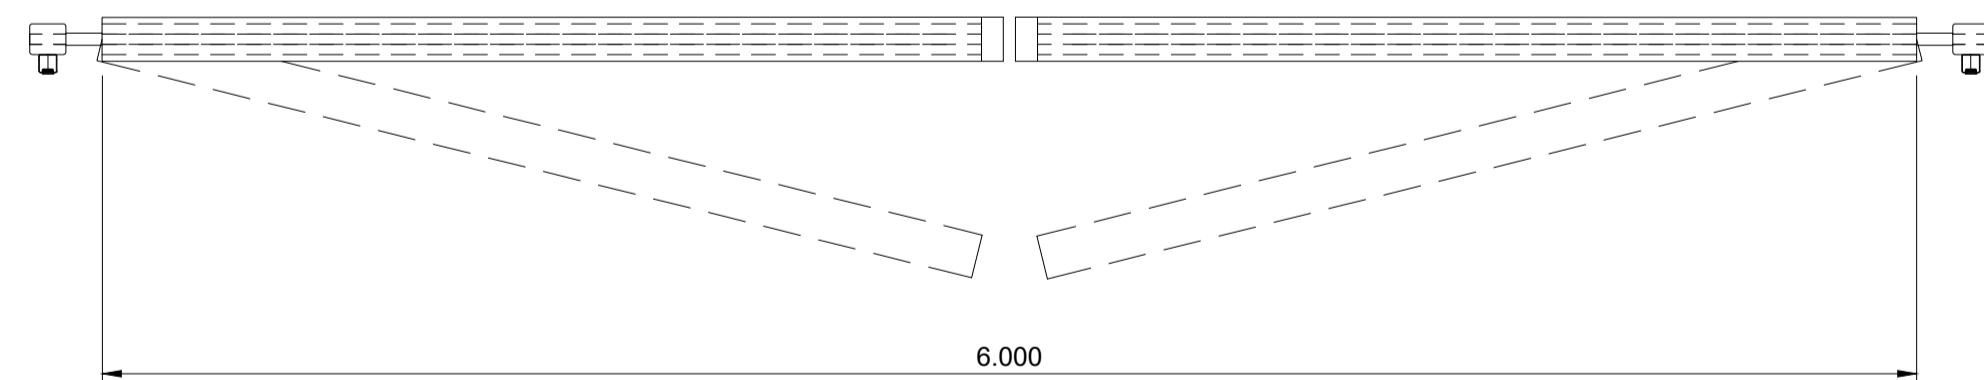

3 Acoustic Barrier Gate Plan
Scale 1:25 @ A1

Top of Gate
5.000m

Ground Level
0.000m

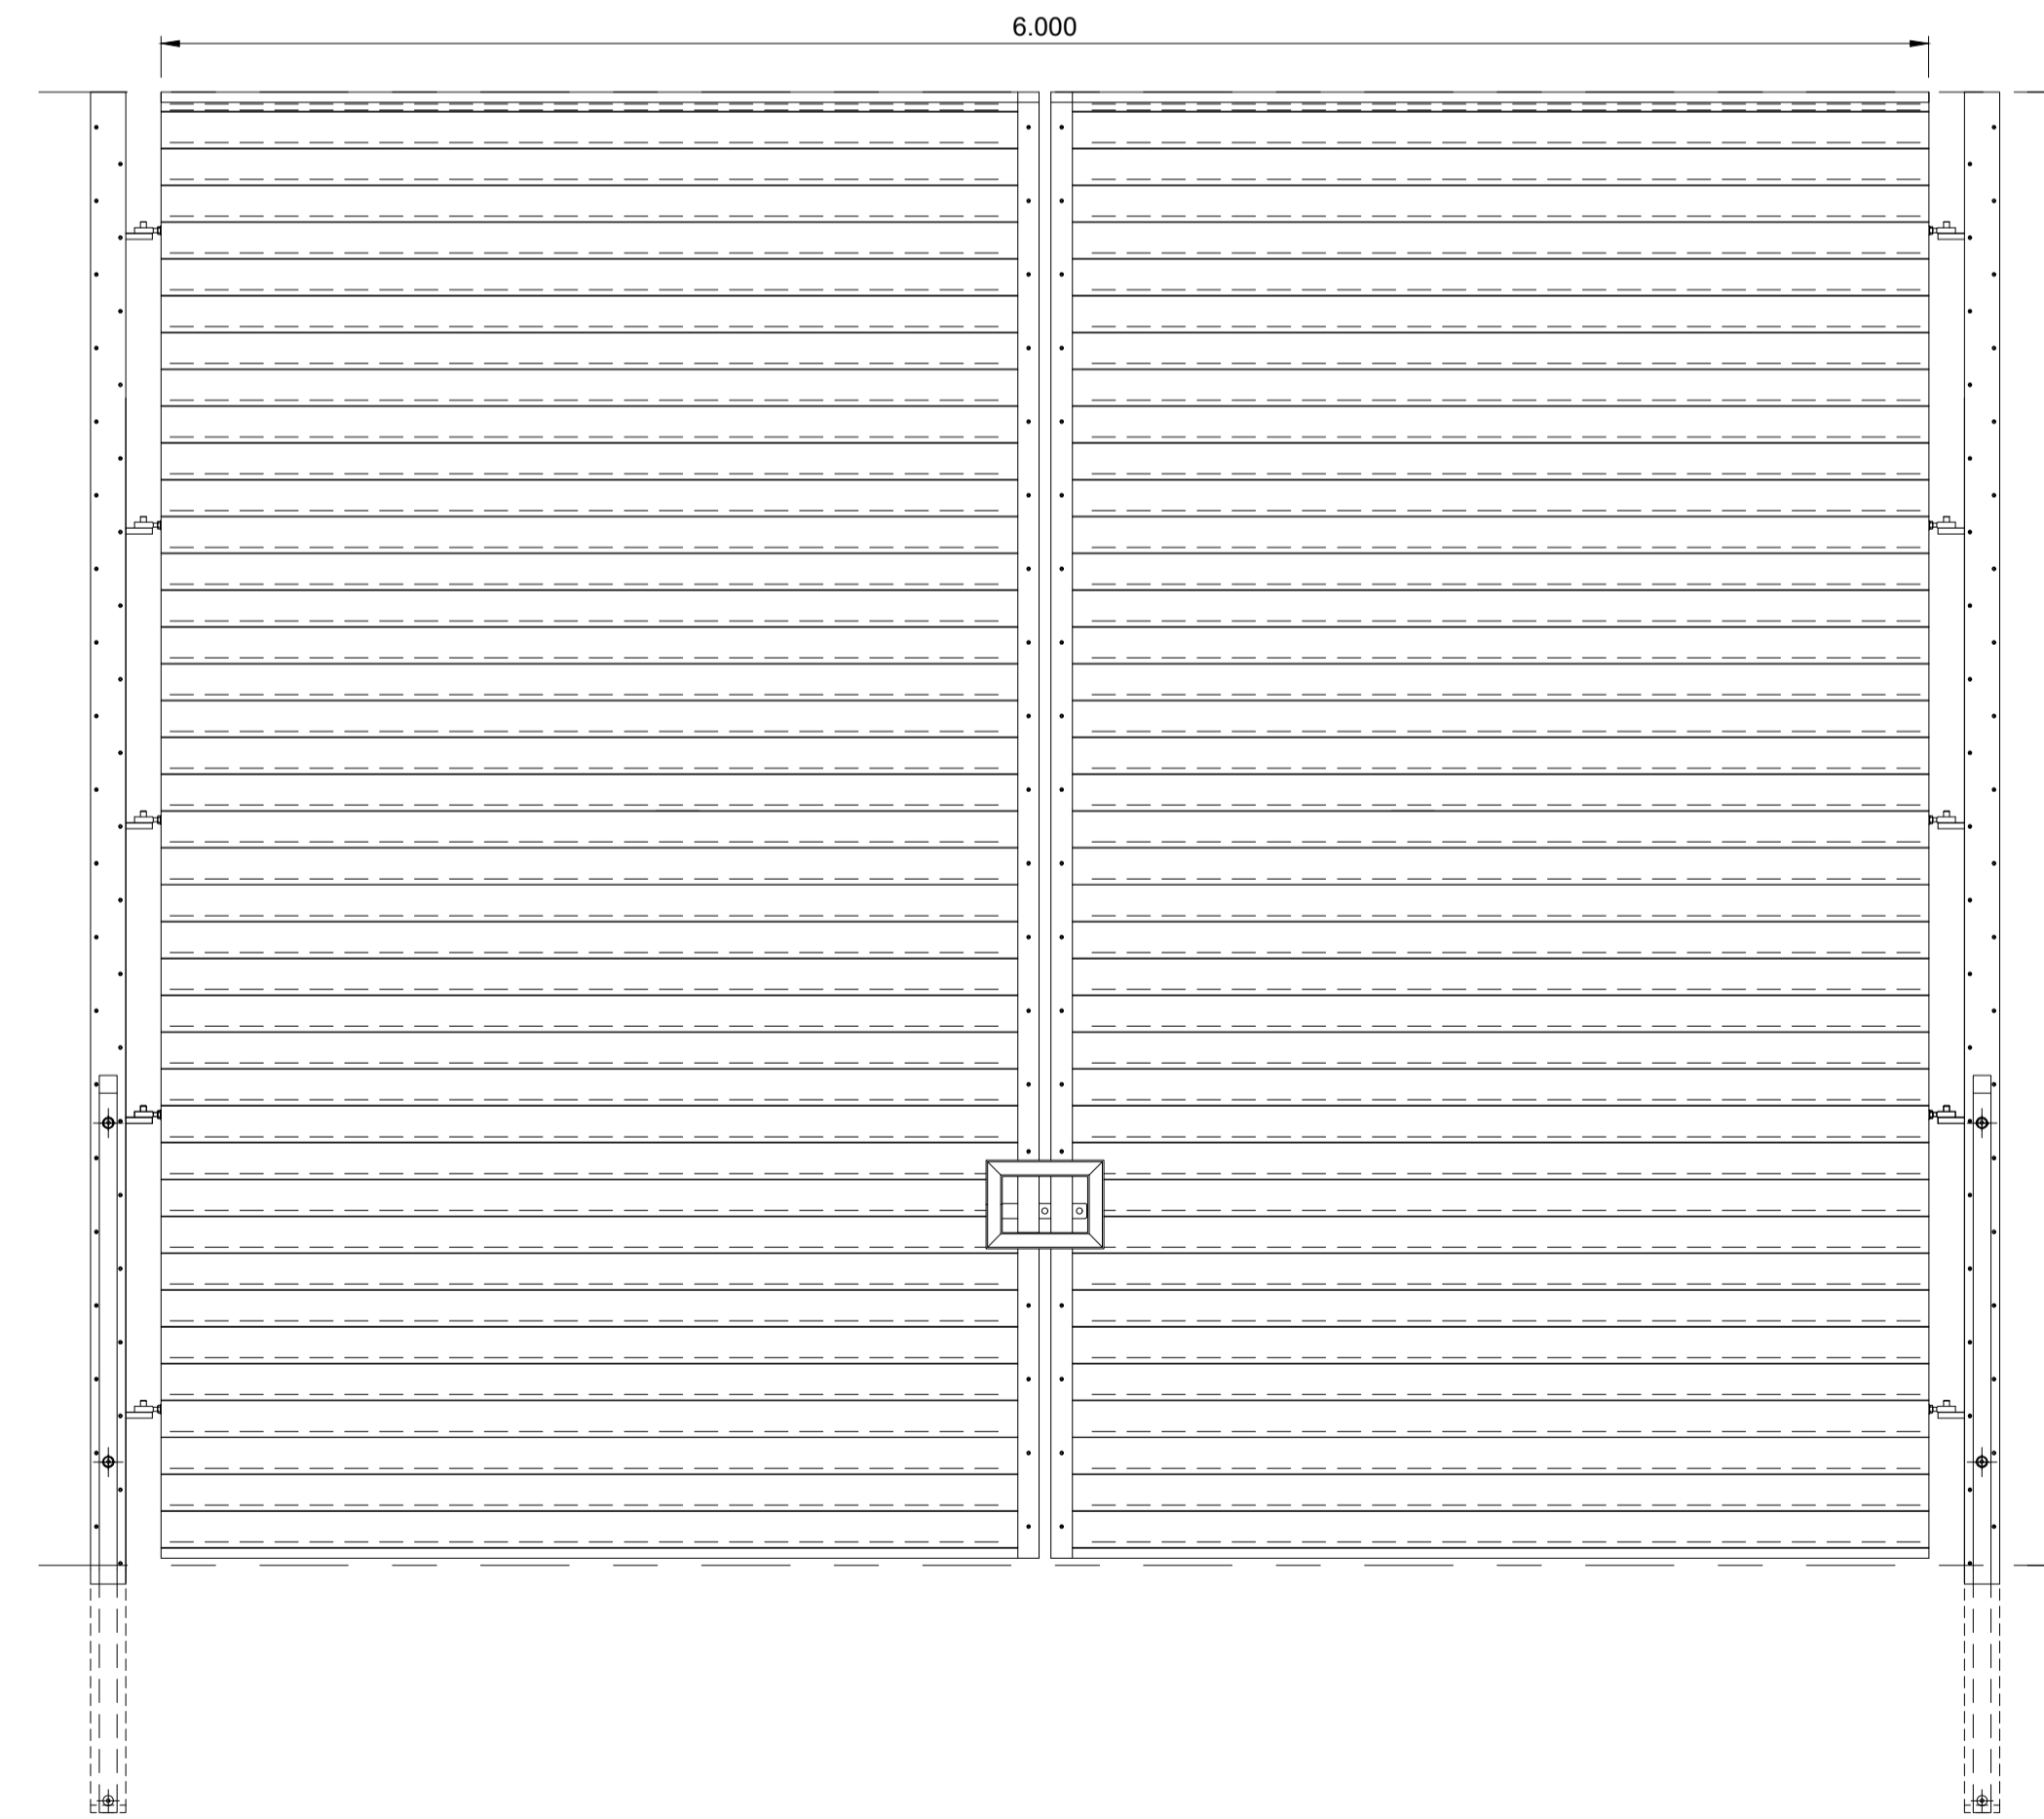

4 Acoustic Barrier Gate Elevation
Scale 1:25 @ A1

Drawing Notes

1. All dimensions are shown in metres unless noted otherwise.
2. Do not scale from this drawing.

REV	DATE	DESCRIPTION	BY	CHKD
0	03.10.2024	Acoustic Fencing Plan and Elevations - Original	JH	EW

FIELD
Field
Fora Montacute Yards
186 Shoreditch High Street
London
E1 6HU

PROJECT
Corriemoillie

TITLE
Acoustic Fencing
Plan and Elevations

DISCIPLINE
PLANNING

DRAWING STATUS
FOR PLANNING

SCALE	DATE	DRAWN BY	CHECKED BY	APPROVED BY
1:25 @ A1	03.10.2024	JH	EW	AP

PROJECT NO.	DRAWING NO.	REV.
BTGBKN001	004.8	00

Scale	0	100mm	200mm	300mm	400mm	500mm	600mm	700mm	800mm	900mm	1m
1:20			0.5m	1m	1.5m	2m	2.5m				
1:25			0.5m	1m	1.5m	2m	2.5m				
1:50			1m	2m	3m	4m	5m				
1:100			1m	2m	3m	4m	5m	6m	7m	8m	9m
1:200			5m	10m	15m	20m	25m				
1:250			5m	10m	15m	20m	25m				
1:500			10m	20m	30m	40m	50m				
1:1000			10m	20m	30m	40m	50m	60m	70m	80m	90m